

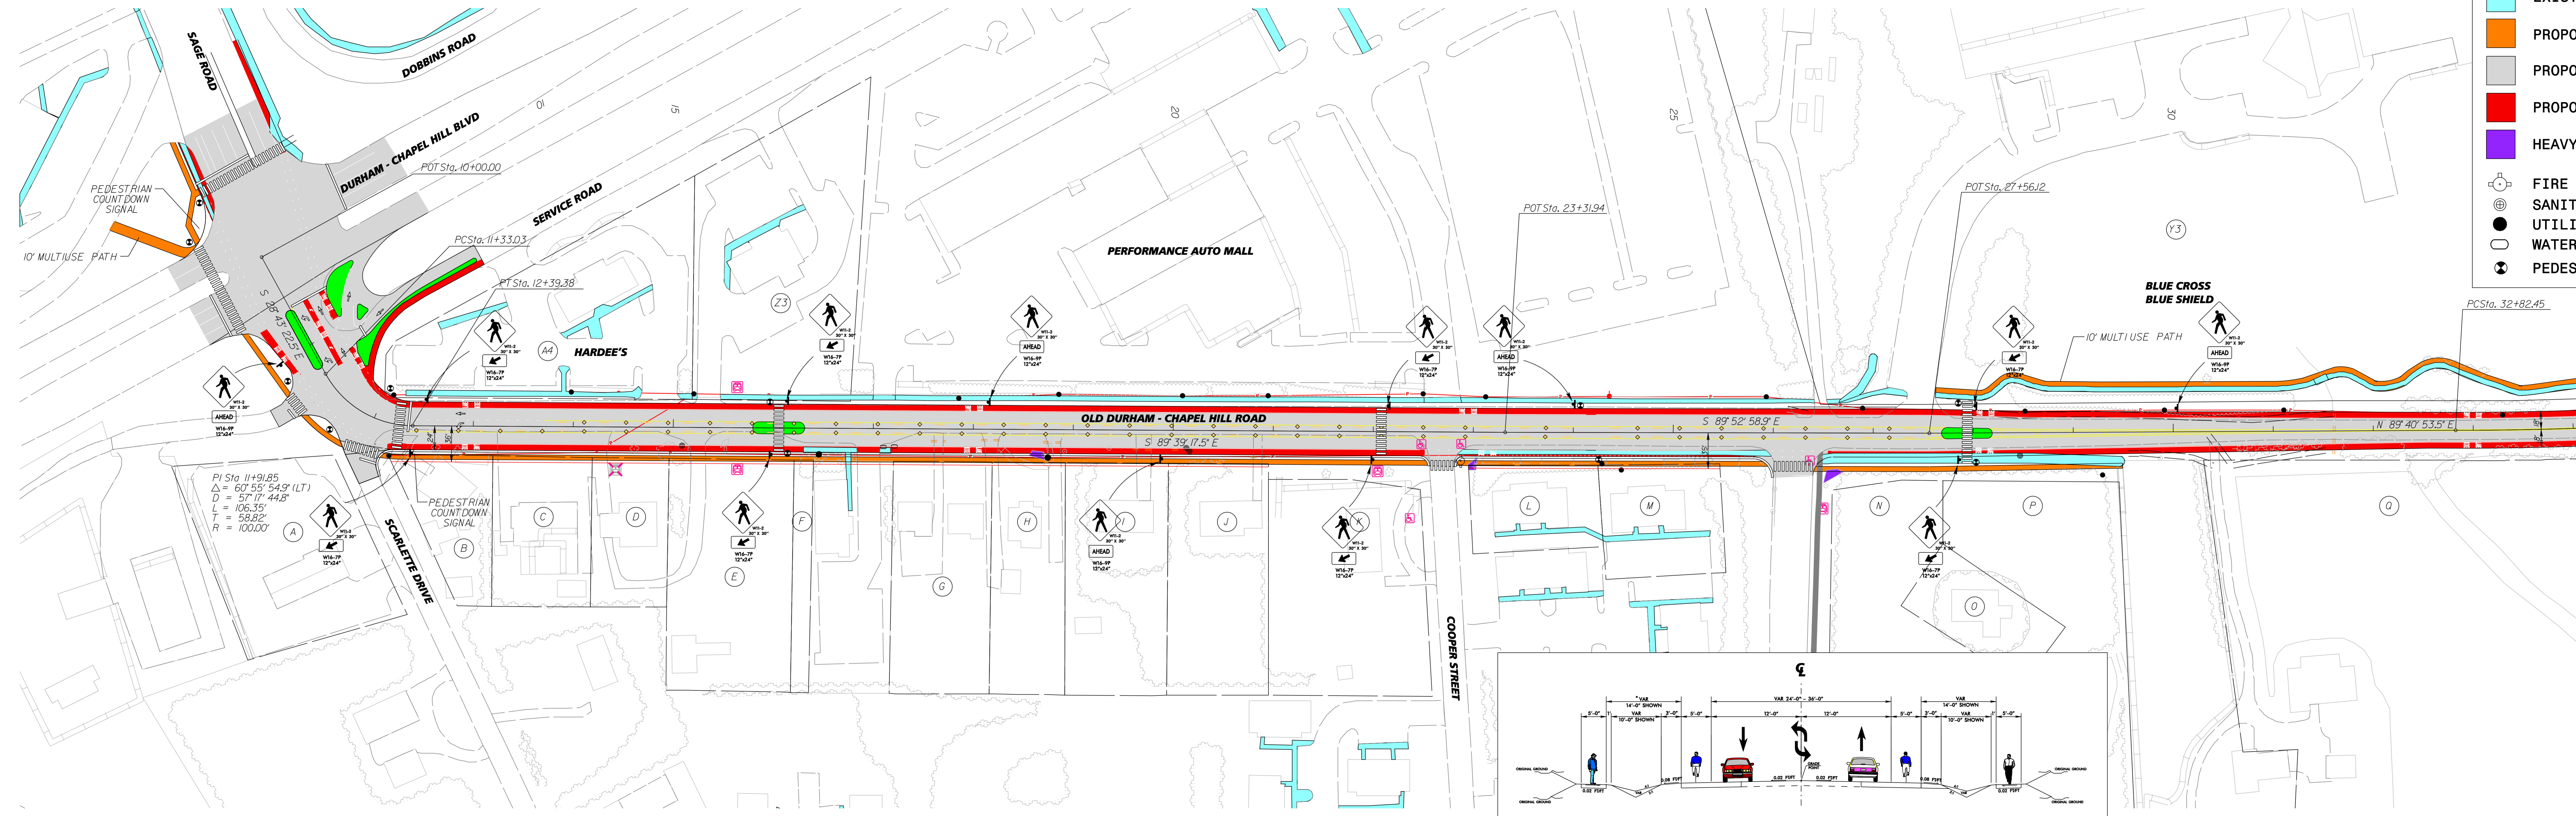
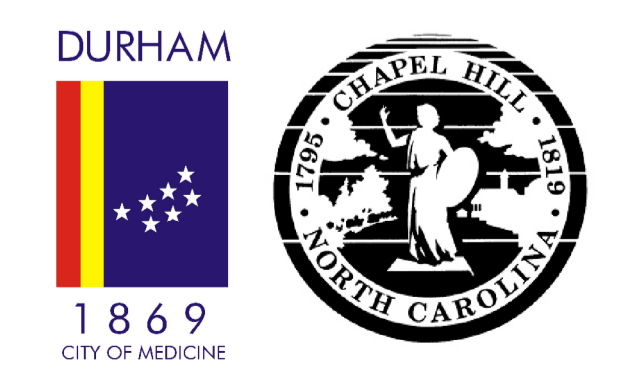


- LEGEND**
- EXISTING SIDEWALK
  - PROPOSED SIDEWALK
  - PROPOSED ROADWAY
  - PROPOSED BIKE PATH
  - HEAVY LANDSCAPING
  - FIRE HYDRANT
  - SANITARY SEWER
  - UTILITY POLE
  - WATER METER
  - PEDESTRIAN LIGHTING

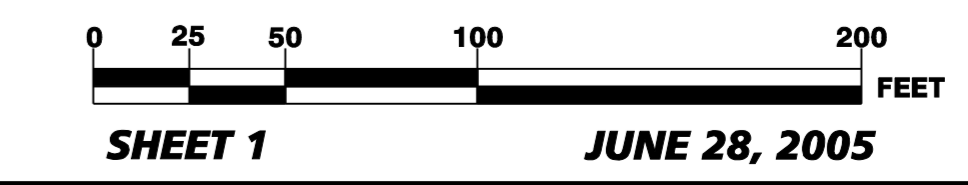

$PI\ Sta\ 11+91.85$   
 $\Delta = 60^\circ 55' 54.9" (LT)$   
 $D = 57' 17" 44.8"$   
 $L = 106.35'$   
 $T = 58.82'$   
 $R = 100.00'$

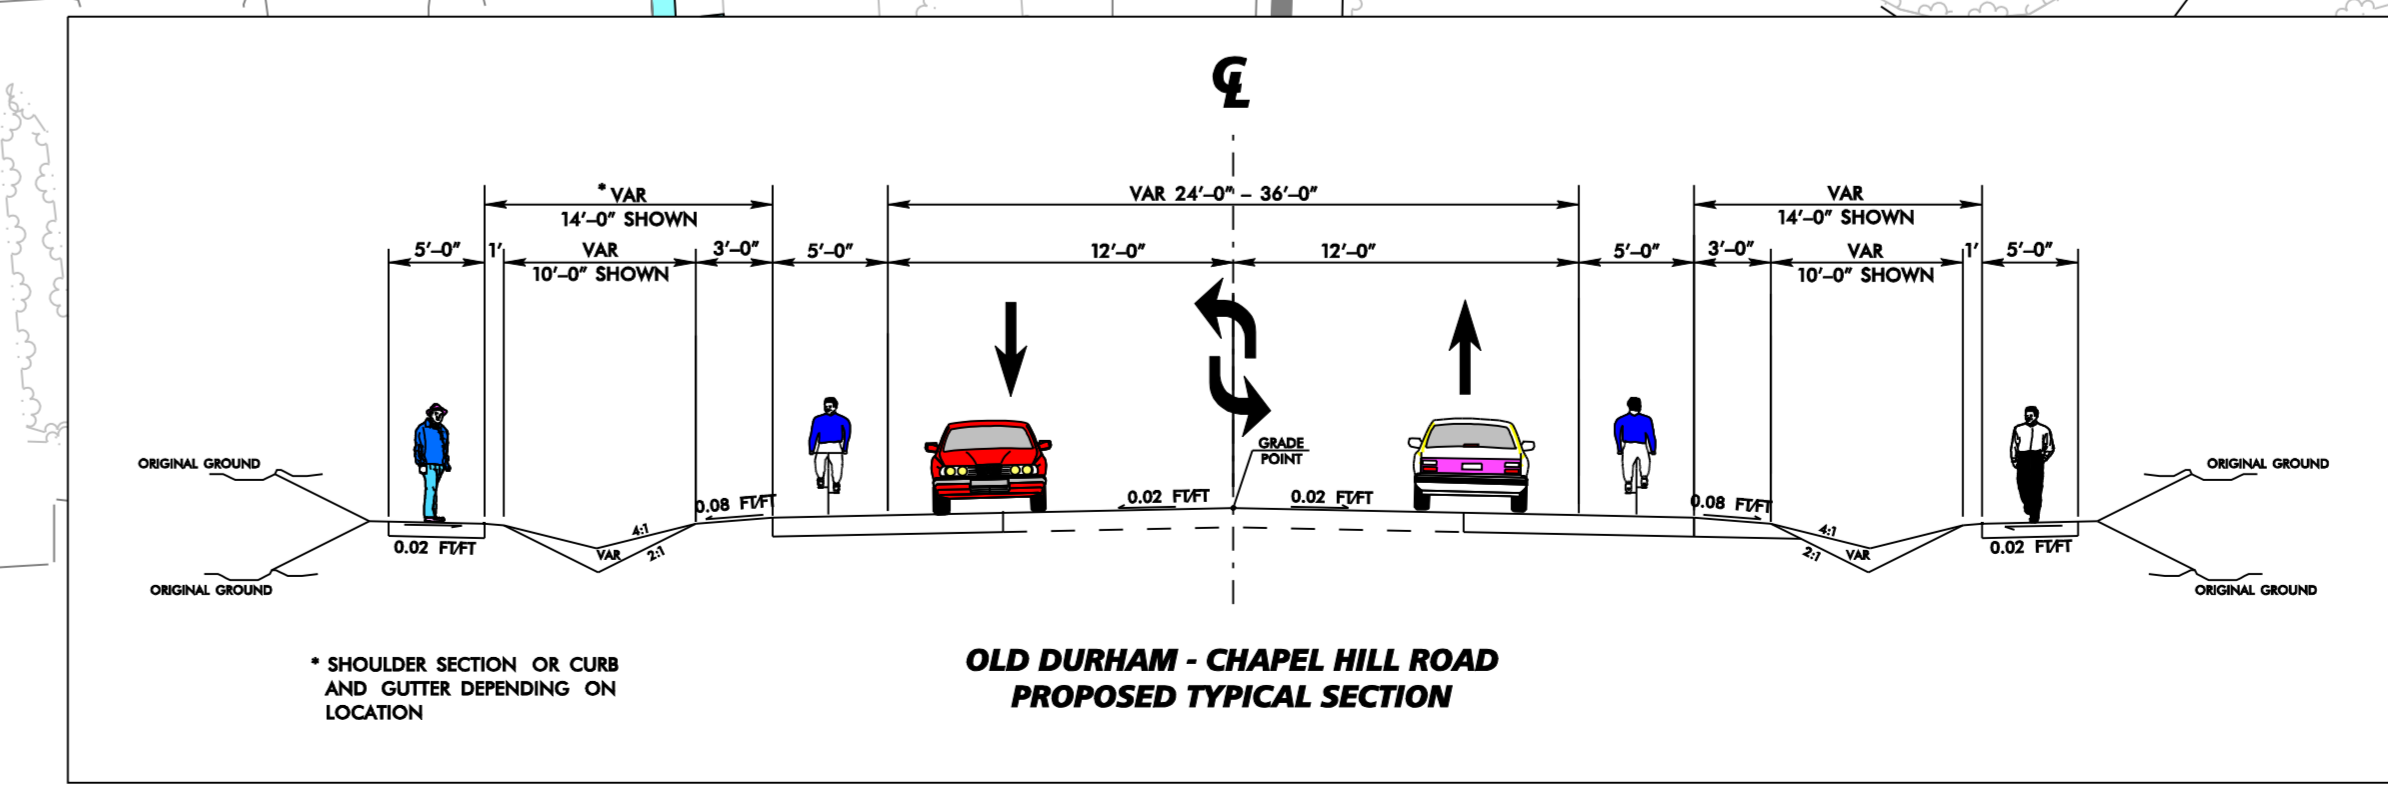

**Old Durham-Chapel Hill Road Bicycle/Pedestrian Constructability Drawings**

